


10 1,90 10

35

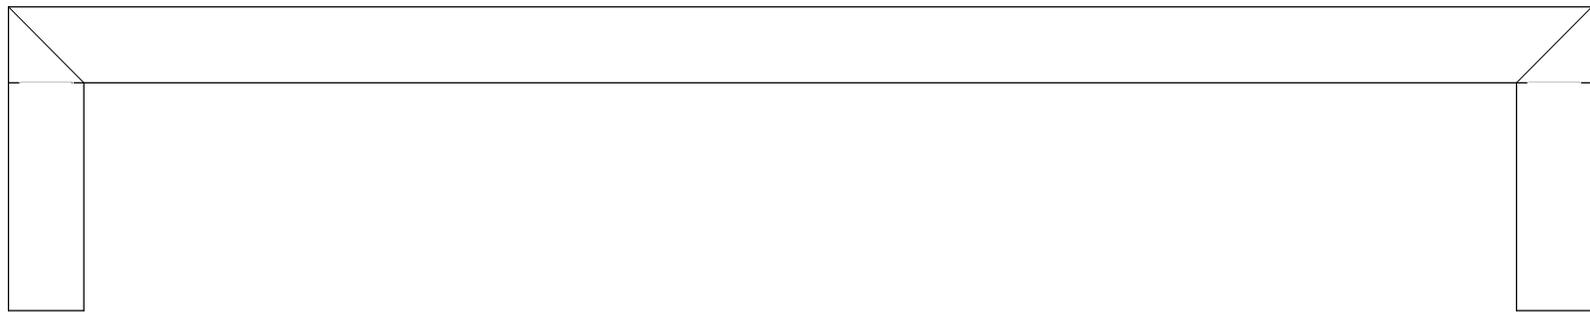

10  
30



10 1,90 10

**Bauwerber:** Bauakademie  
**Index:** Grundriss, Ansicht  
**Plan:** Betonbank **M:** 1:10  
**Datum:** 09.04.2013